

FLORIDA'S TURNPIKE (SR 91) WIDENING FROM WEST PALM BEACH SERVICE PLAZA TO NORTH OF OKEECHOBEE BLVD (SR 704) PALM BEACH COUNTY, FL



FINANCIAL PROJECT IDENTIFICATION (FPID) NUMBERS: 406143-5 AND 406143-8



VIRTUAL: FEBRUARY 21, 2023 | IN-PERSON: FEBRUARY 23, 2023

www.TurnpikeWPBto704.com


PALM BEACH COUNTY CONVENTION CENTER

650 OKEECHOBEE BLVD | WEST PALM BEACH, FL 33401

FLORIDA'S TURNPIKE (SR 91) WIDENING FROM WEST PALM BEACH SERVICE PLAZA TO NORTH OF OKEECHOBEE BLVD (SR 704) PALM BEACH COUNTY, FL



FINANCIAL PROJECT IDENTIFICATION (FPID) NUMBERS: 406143-5 AND 406143-8

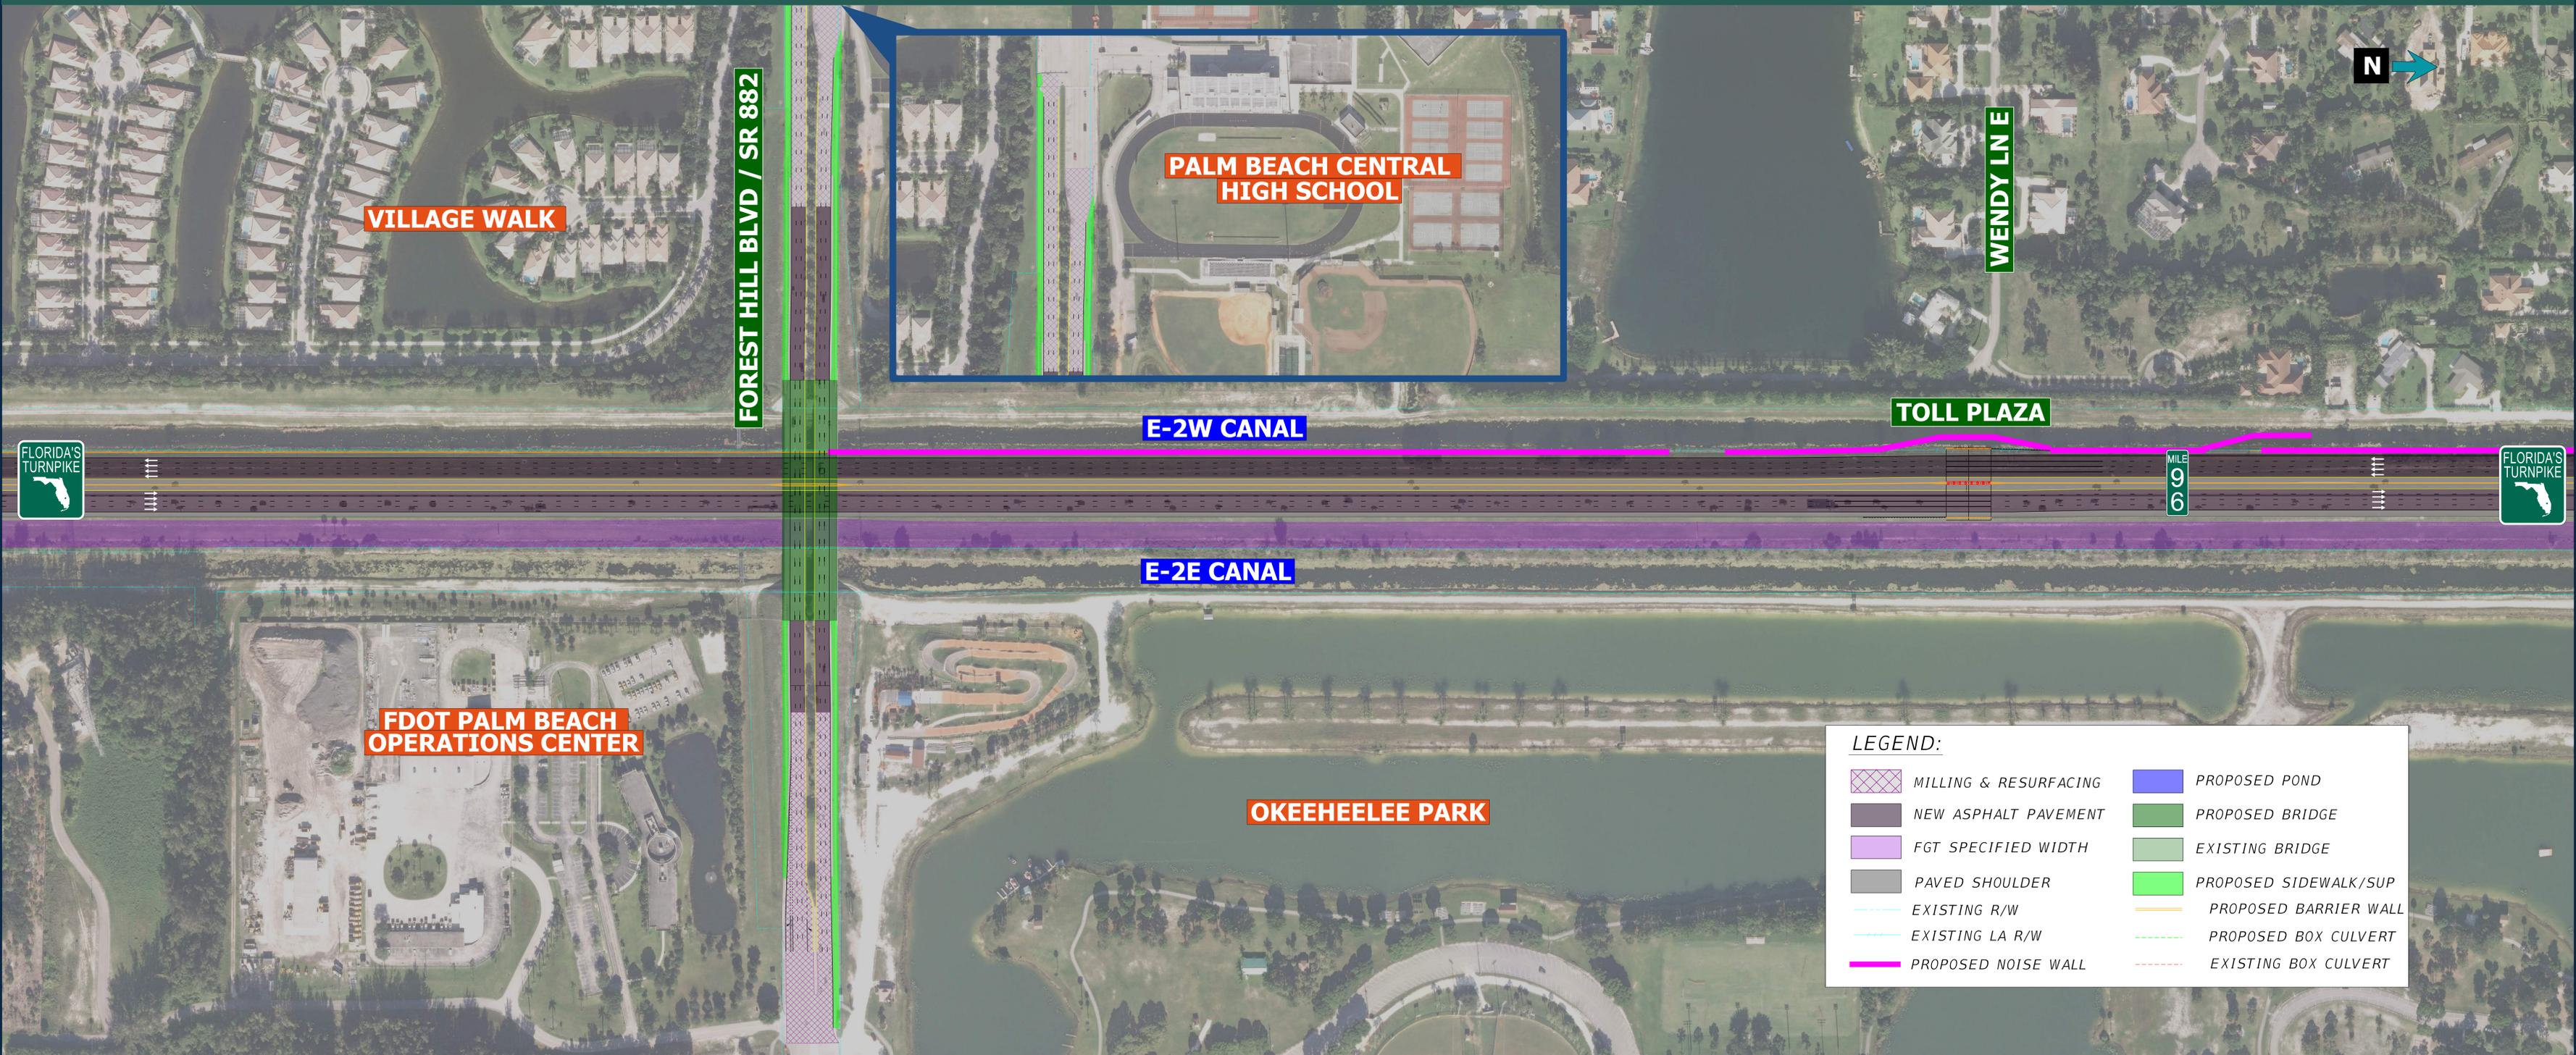

LEGEND:

 MILLING & RESURFACING	 PROPOSED POND
 NEW ASPHALT PAVEMENT	 PROPOSED BRIDGE
 FGT SPECIFIED WIDTH	 EXISTING BRIDGE
 PAVED SHOULDER	 PROPOSED SIDEWALK/SUP
 EXISTING R/W	 PROPOSED BARRIER WALL
 EXISTING LA R/W	 PROPOSED BOX CULVERT
 PROPOSED NOISE WALL	 EXISTING BOX CULVERT

VIRTUAL: FEBRUARY 21, 2023 | IN-PERSON: FEBRUARY 23, 2023

www.TurnpikeWPBto704.com


PALM BEACH COUNTY CONVENTION CENTER

650 OKEECHOBEE BLVD | WEST PALM BEACH, FL 33401

FLORIDA'S TURNPIKE (SR 91) WIDENING FROM WEST PALM BEACH SERVICE PLAZA TO NORTH OF OKEECHOBEE BLVD (SR 704) PALM BEACH COUNTY, FL



FINANCIAL PROJECT IDENTIFICATION (FPID) NUMBERS: 406143-5 AND 406143-8

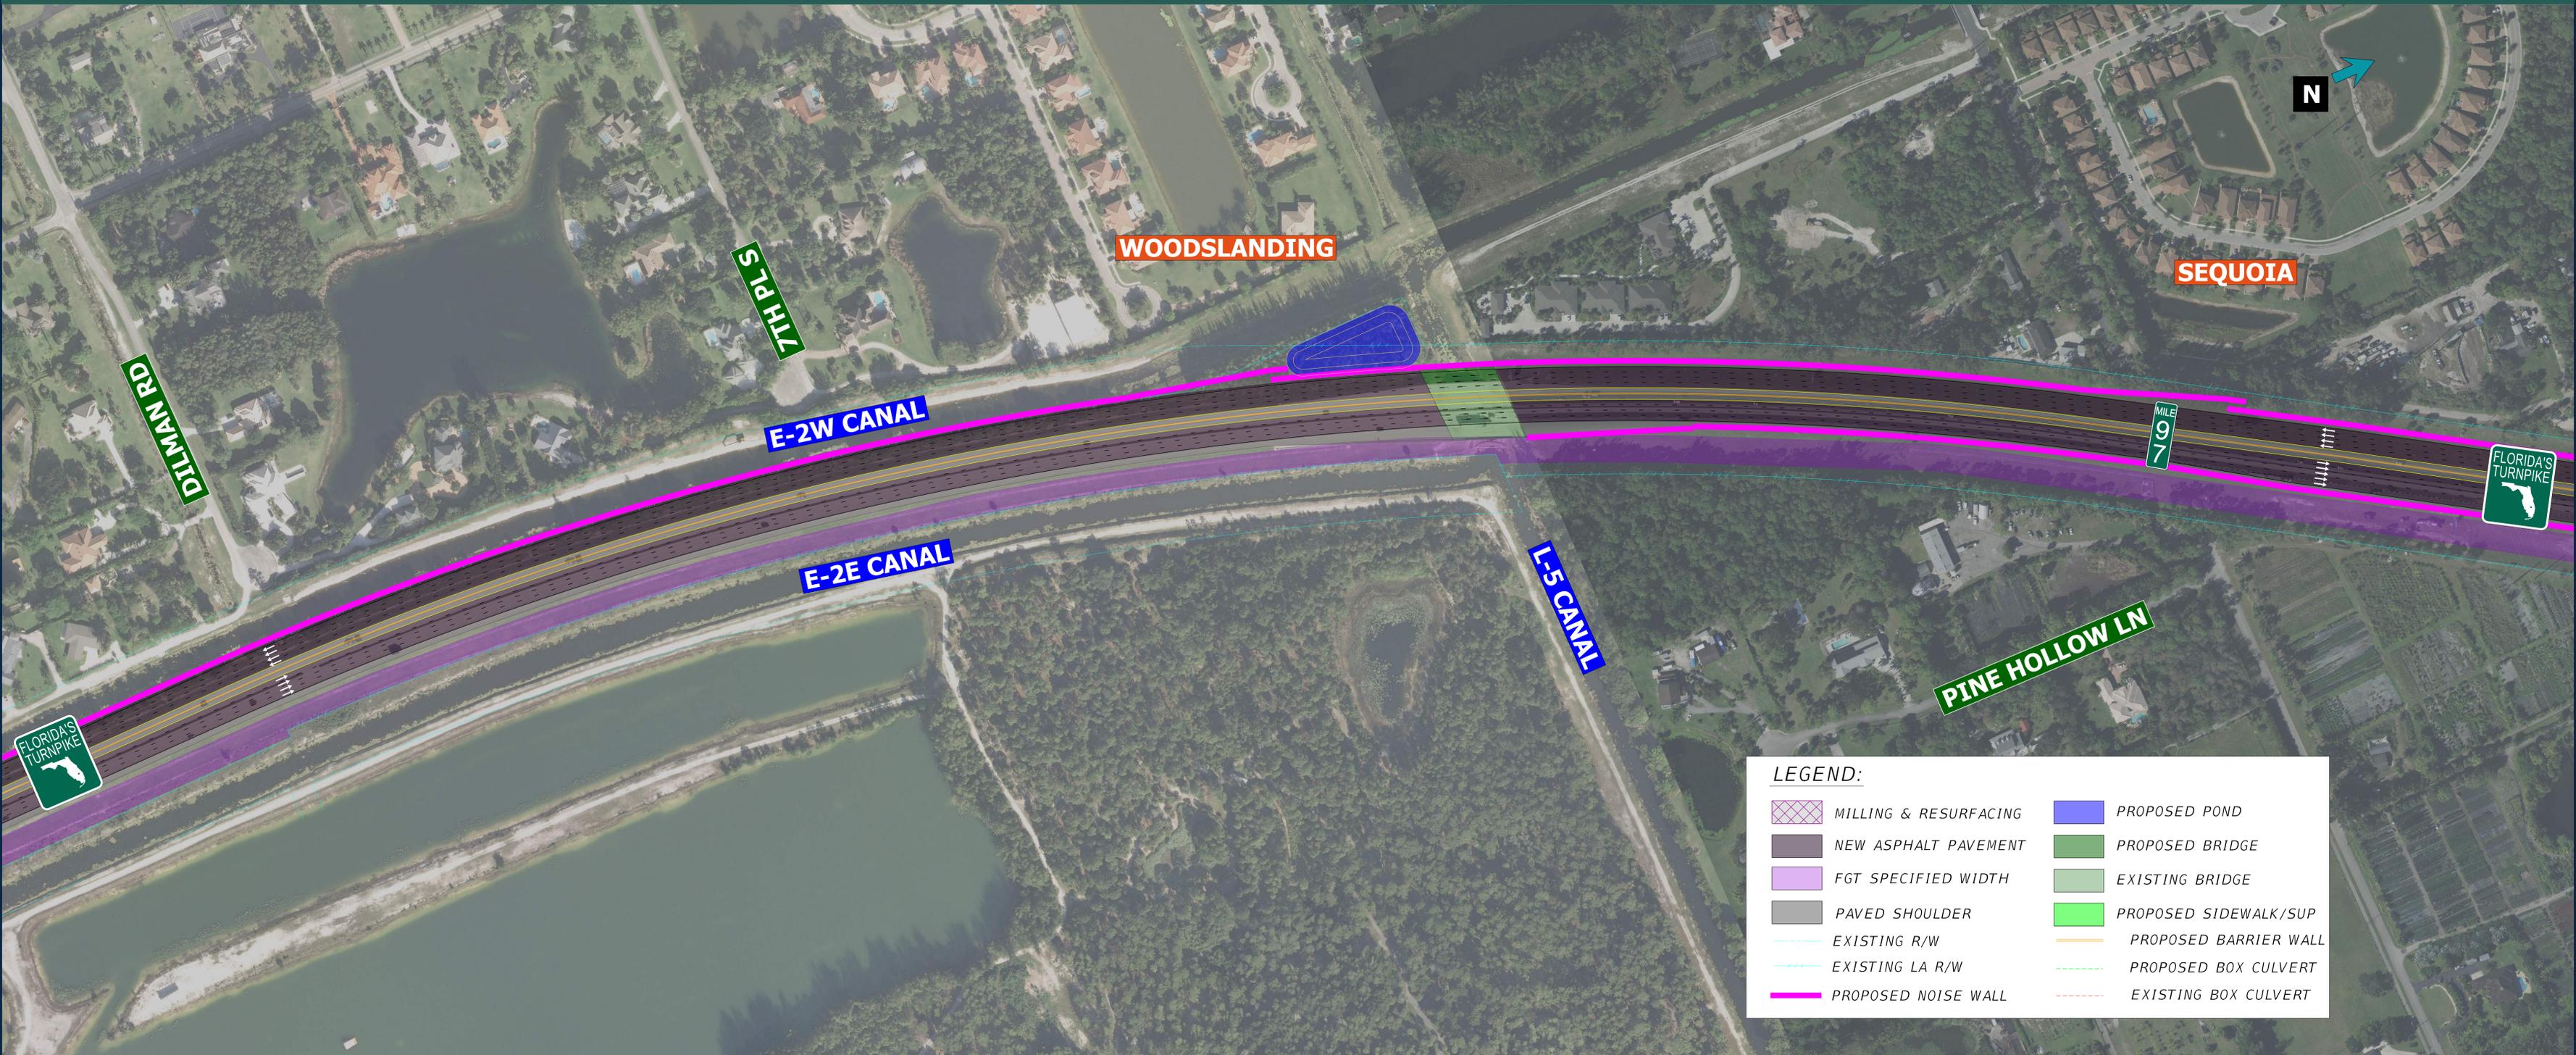


LEGEND:

	MILLING & RESURFACING		PROPOSED POND
	NEW ASPHALT PAVEMENT		PROPOSED BRIDGE
	FGT SPECIFIED WIDTH		EXISTING BRIDGE
	PAVED SHOULDER		PROPOSED SIDEWALK/SUP
	EXISTING R/W		PROPOSED BARRIER WALL
	EXISTING LA R/W		PROPOSED BOX CULVERT
	PROPOSED NOISE WALL		EXISTING BOX CULVERT

FLORIDA'S TURNPIKE (SR 91) WIDENING FROM WEST PALM BEACH SERVICE PLAZA TO NORTH OF OKEECHOBEE BLVD (SR 704) PALM BEACH COUNTY, FL



FINANCIAL PROJECT IDENTIFICATION (FPID) NUMBERS: 406143-5 AND 406143-8

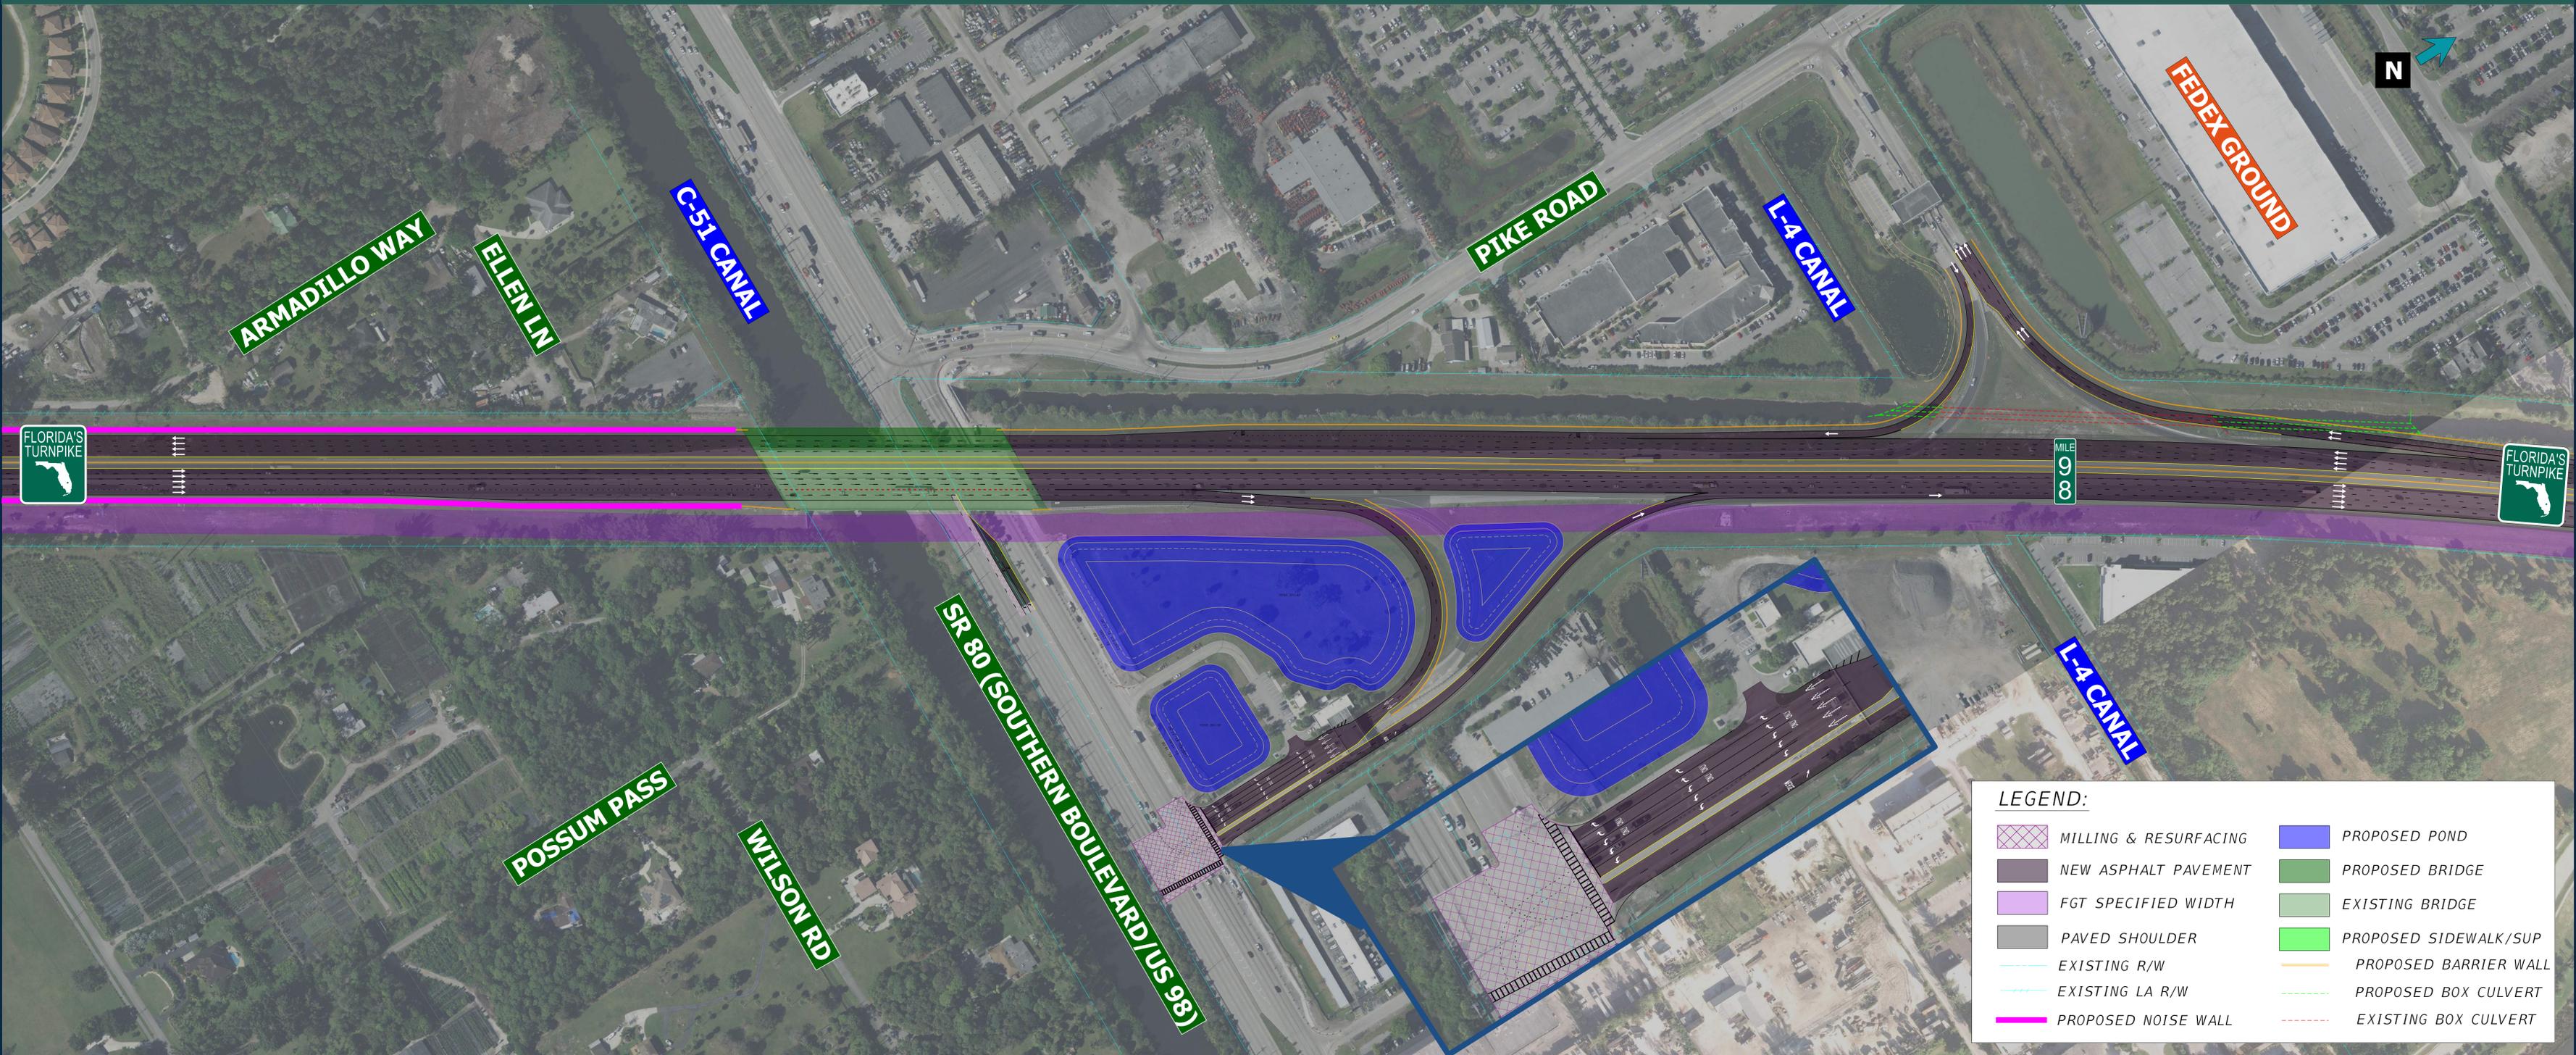

VIRTUAL: FEBRUARY 21, 2023 | IN-PERSON: FEBRUARY 23, 2023

www.TurnpikeWPBto704.com


PALM BEACH COUNTY CONVENTION CENTER

650 OKEECHOBEE BLVD | WEST PALM BEACH, FL 33401

FLORIDA'S TURNPIKE (SR 91) WIDENING FROM WEST PALM BEACH SERVICE PLAZA TO NORTH OF OKEECHOBEE BLVD (SR 704) PALM BEACH COUNTY, FL



FINANCIAL PROJECT IDENTIFICATION (FPID) NUMBERS: 406143-5 AND 406143-8

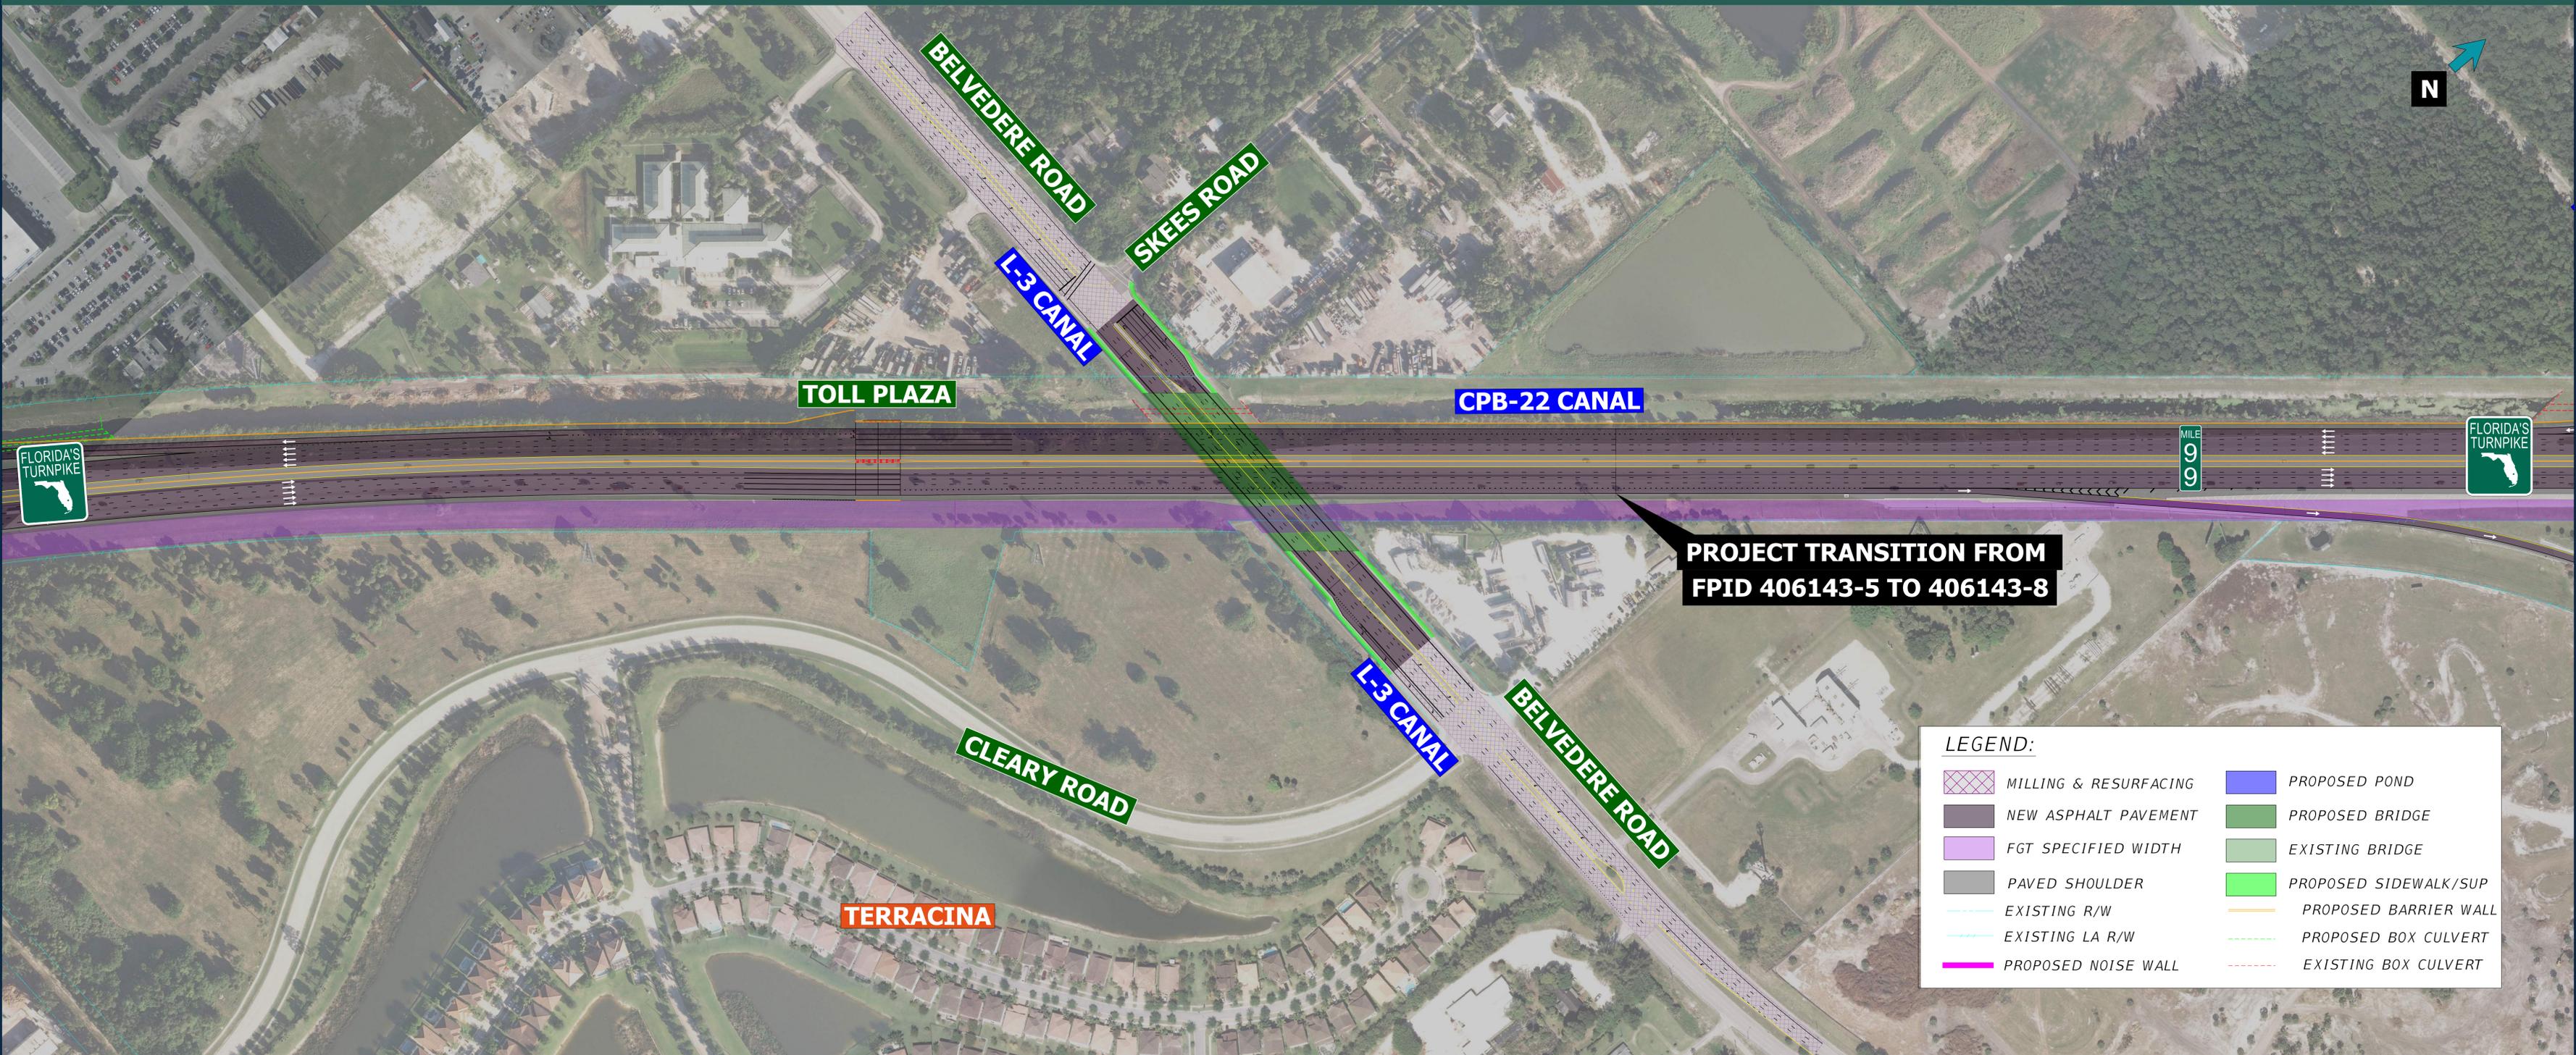

**PROJECT TRANSITION FROM
FPID 406143-5 TO 406143-8**

LEGEND:

	MILLING & RESURFACING		PROPOSED POND
	NEW ASPHALT PAVEMENT		PROPOSED BRIDGE
	FGT SPECIFIED WIDTH		EXISTING BRIDGE
	PAVED SHOULDER		PROPOSED SIDEWALK/SUP
	EXISTING R/W		PROPOSED BARRIER WALL
	EXISTING LA R/W		PROPOSED BOX CULVERT
	PROPOSED NOISE WALL		EXISTING BOX CULVERT