


Sawgrass Expressway (SR 869) Typical Section

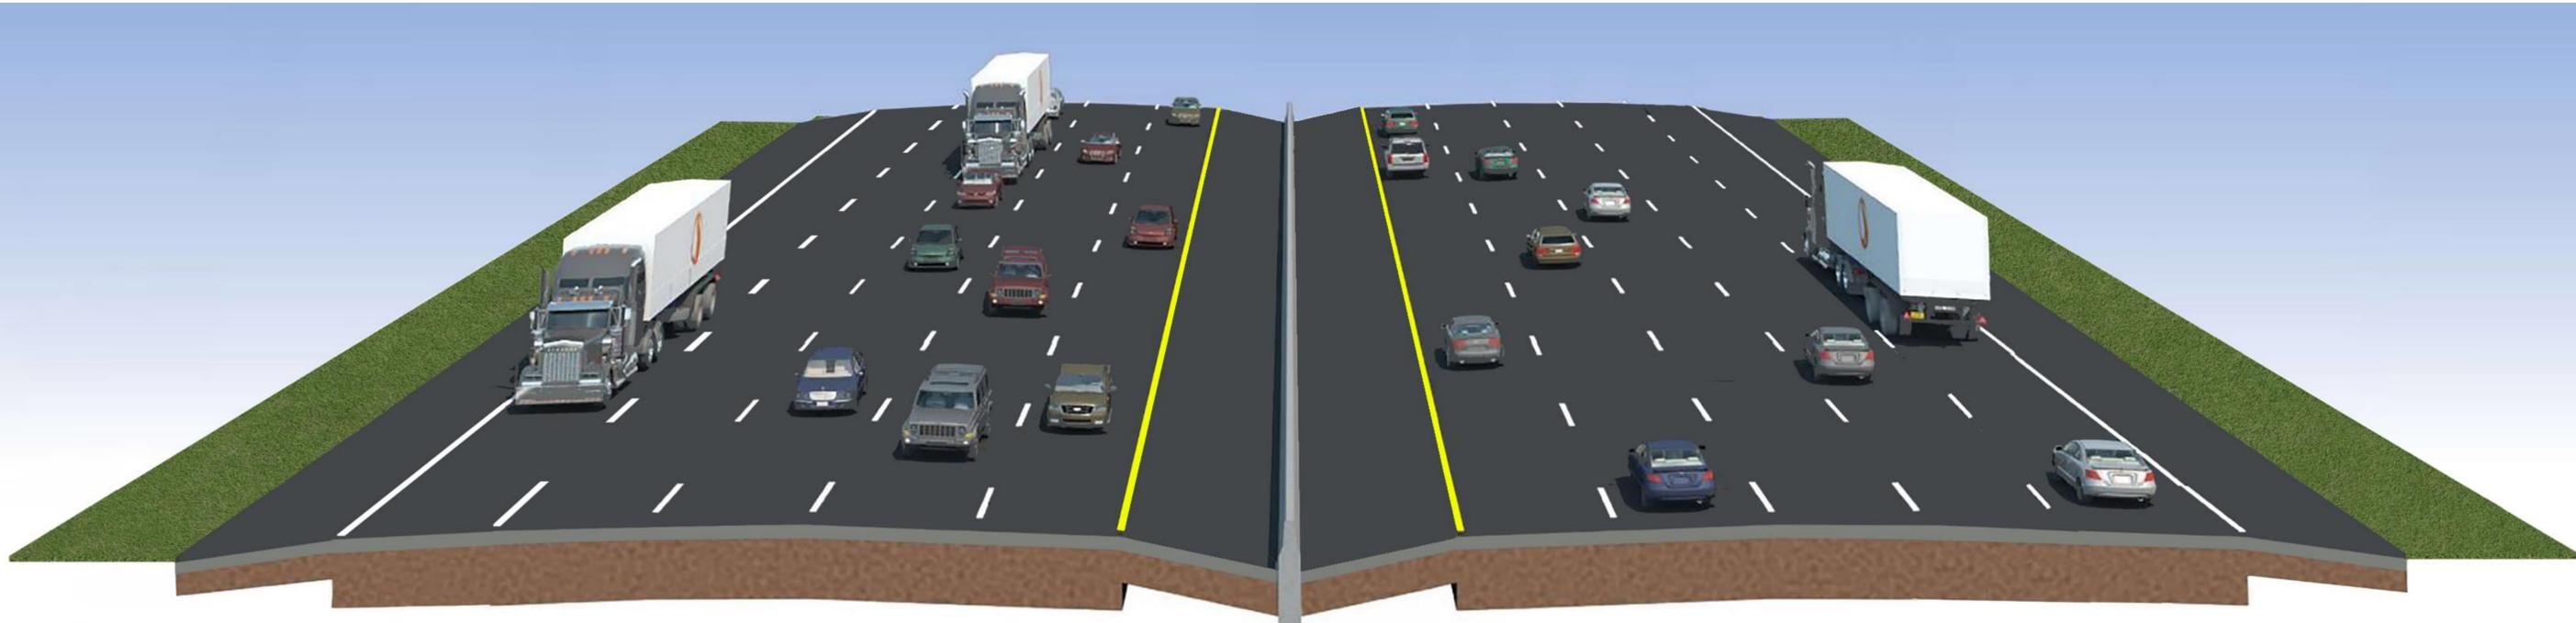

12-ft	12-ft	12-ft	12-ft	12-ft	12-ft	15-ft	15-ft	12-ft	12-ft	12-ft	12-ft	12-ft	Varies 6-ft to 12-ft
Shldr	Lane	Lane	Lane	Lane	Lane	Shldr	Shldr	Lane	Lane	Lane	Lane	Lane	Shldr
						32-ft							
						Median with Barrier Wall							

Widening from 6 Lanes to 10 Lanes