

SUNCOAST PARKWAY 2 (SR 589), PHASE 2 - DESIGN: PREFERRED ALTERNATIVE


FROM SR 44 TO CR 486 | CR 486 SOUTHBOUND ON-RAMP BRIDGED OVER MAINLINE (ALTERNATIVE #1)



FINANCIAL PROJECT ID NUMBER: 442764-1

LEGEND

PARCEL LINES	PROPOSED ROADWAY	FUTURE SUNCOAST PARKWAY 2, PHASE 3 MULTI-USE TRAIL
PROPOSED ROW LINE	PROPOSED BRIDGE	POTENTIAL POND
PROPOSED LIMITED ACCESS ROW LINE	LOCAL ROAD ACCESS	PREVIOUSLY APPROVED 2010 PD&E REEVALUATION ALIGNMENT
EXISTING ROW LINE	PROPOSED MULTI-USE TRAIL	PROPOSED TRAFFIC SIGNAL
EXISTING LIMITED ACCESS ROW LINE	SUNCOAST PARKWAY 2, PHASE 1	EXISTING TRAFFIC SIGNAL
	FUTURE SUNCOAST PARKWAY 2, PHASE 3	

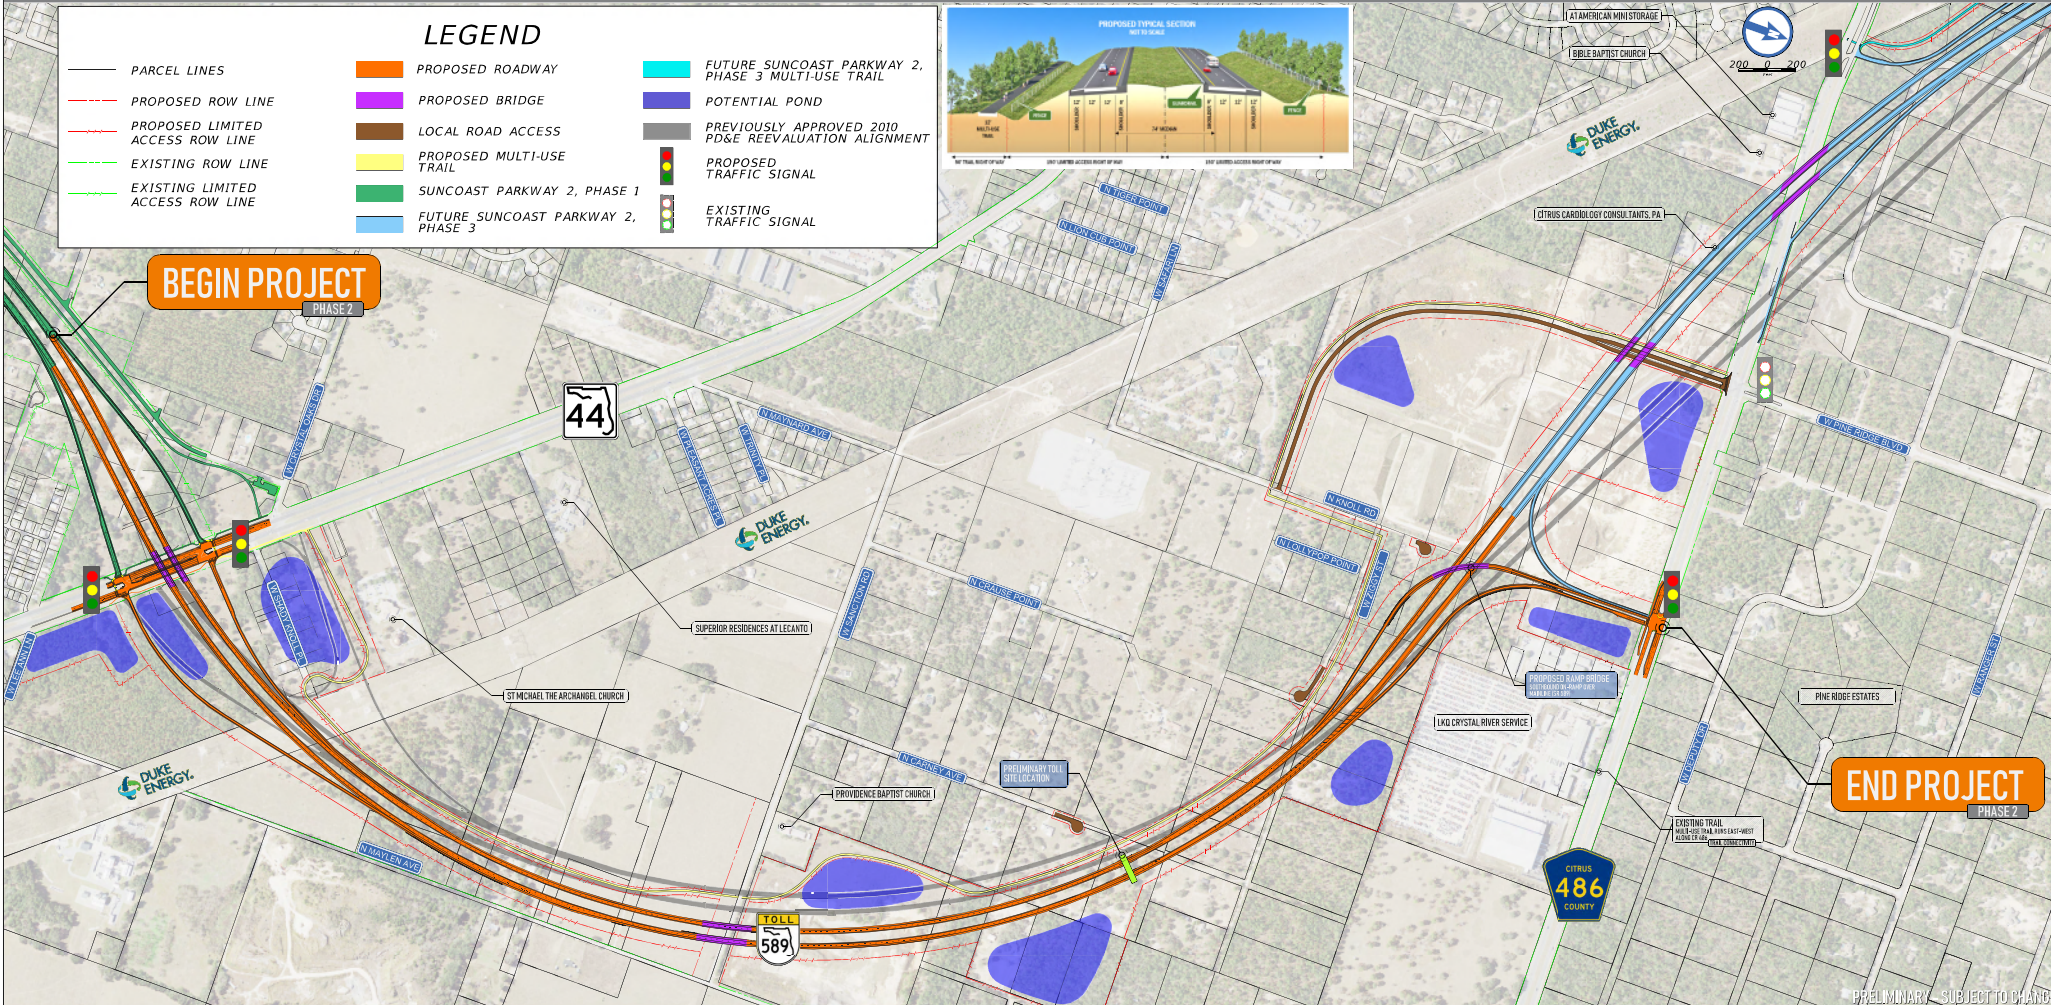

PUBLIC HEARING (DOORS OPEN 5:30 P.M. - FORMAL PRESENTATION 6 P.M.) | TUESDAY, DECEMBER 8, 2020
 CITRUS COUNTY FAIRGROUNDS AUDITORIUM | 3600 S FLORIDA AVE., INVERNESS, FL 34450

PRELIMINARY - SUBJECT TO CHANGE

AERIAL DATE: 2019