

FLORIDA'S TURNPIKE (SR 91) WIDENING

FROM JUPITER (INDIANTOWN ROAD/SR 706) TO FT. PIERCE (OKEECHOBEE ROAD/SR 70)
PROJECT DEVELOPMENT AND ENVIRONMENT (PD&E) STUDY



MILEPOST 143.4 TO 148.7 (SEGMENT 6)




Financial Project Identification (FPID) Number: 423374-1

Efficient Transportation Decision Making (ETDM) Number: 14295



MATCH LINE 10

MATCH LINE 11

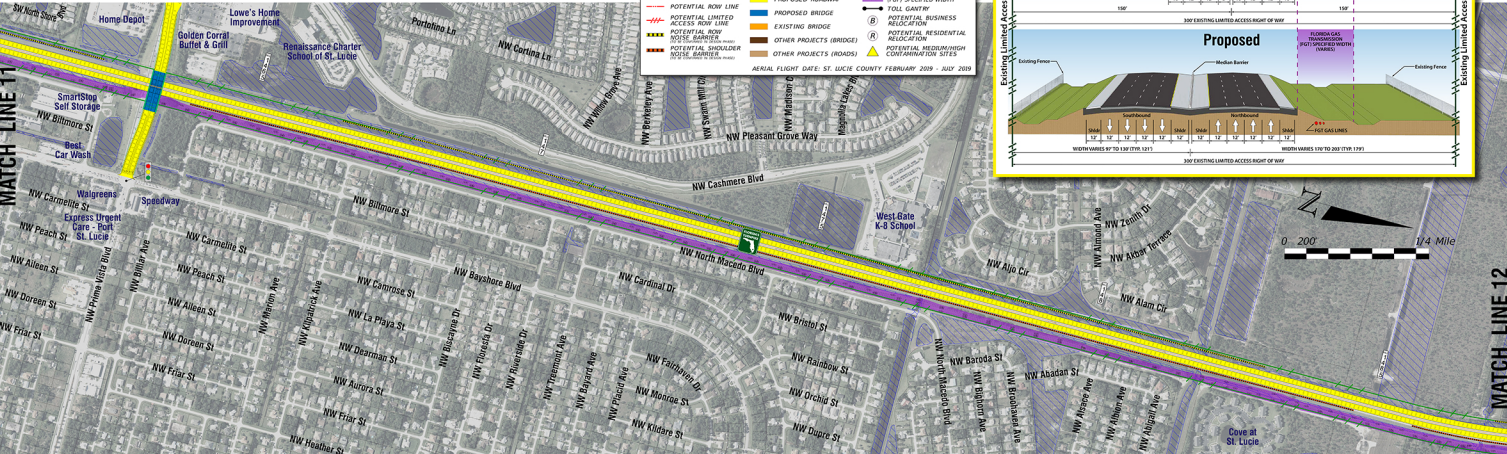

MATCH LINE 11

MATCH LINE 12

