


Turnpike (SR 91) Widening Project Development and Environment (PD&E) Study from South of SR 408 to SR 50 (MP 263 to 273) - SR 50 Connector

Option 1: Bridge Widening

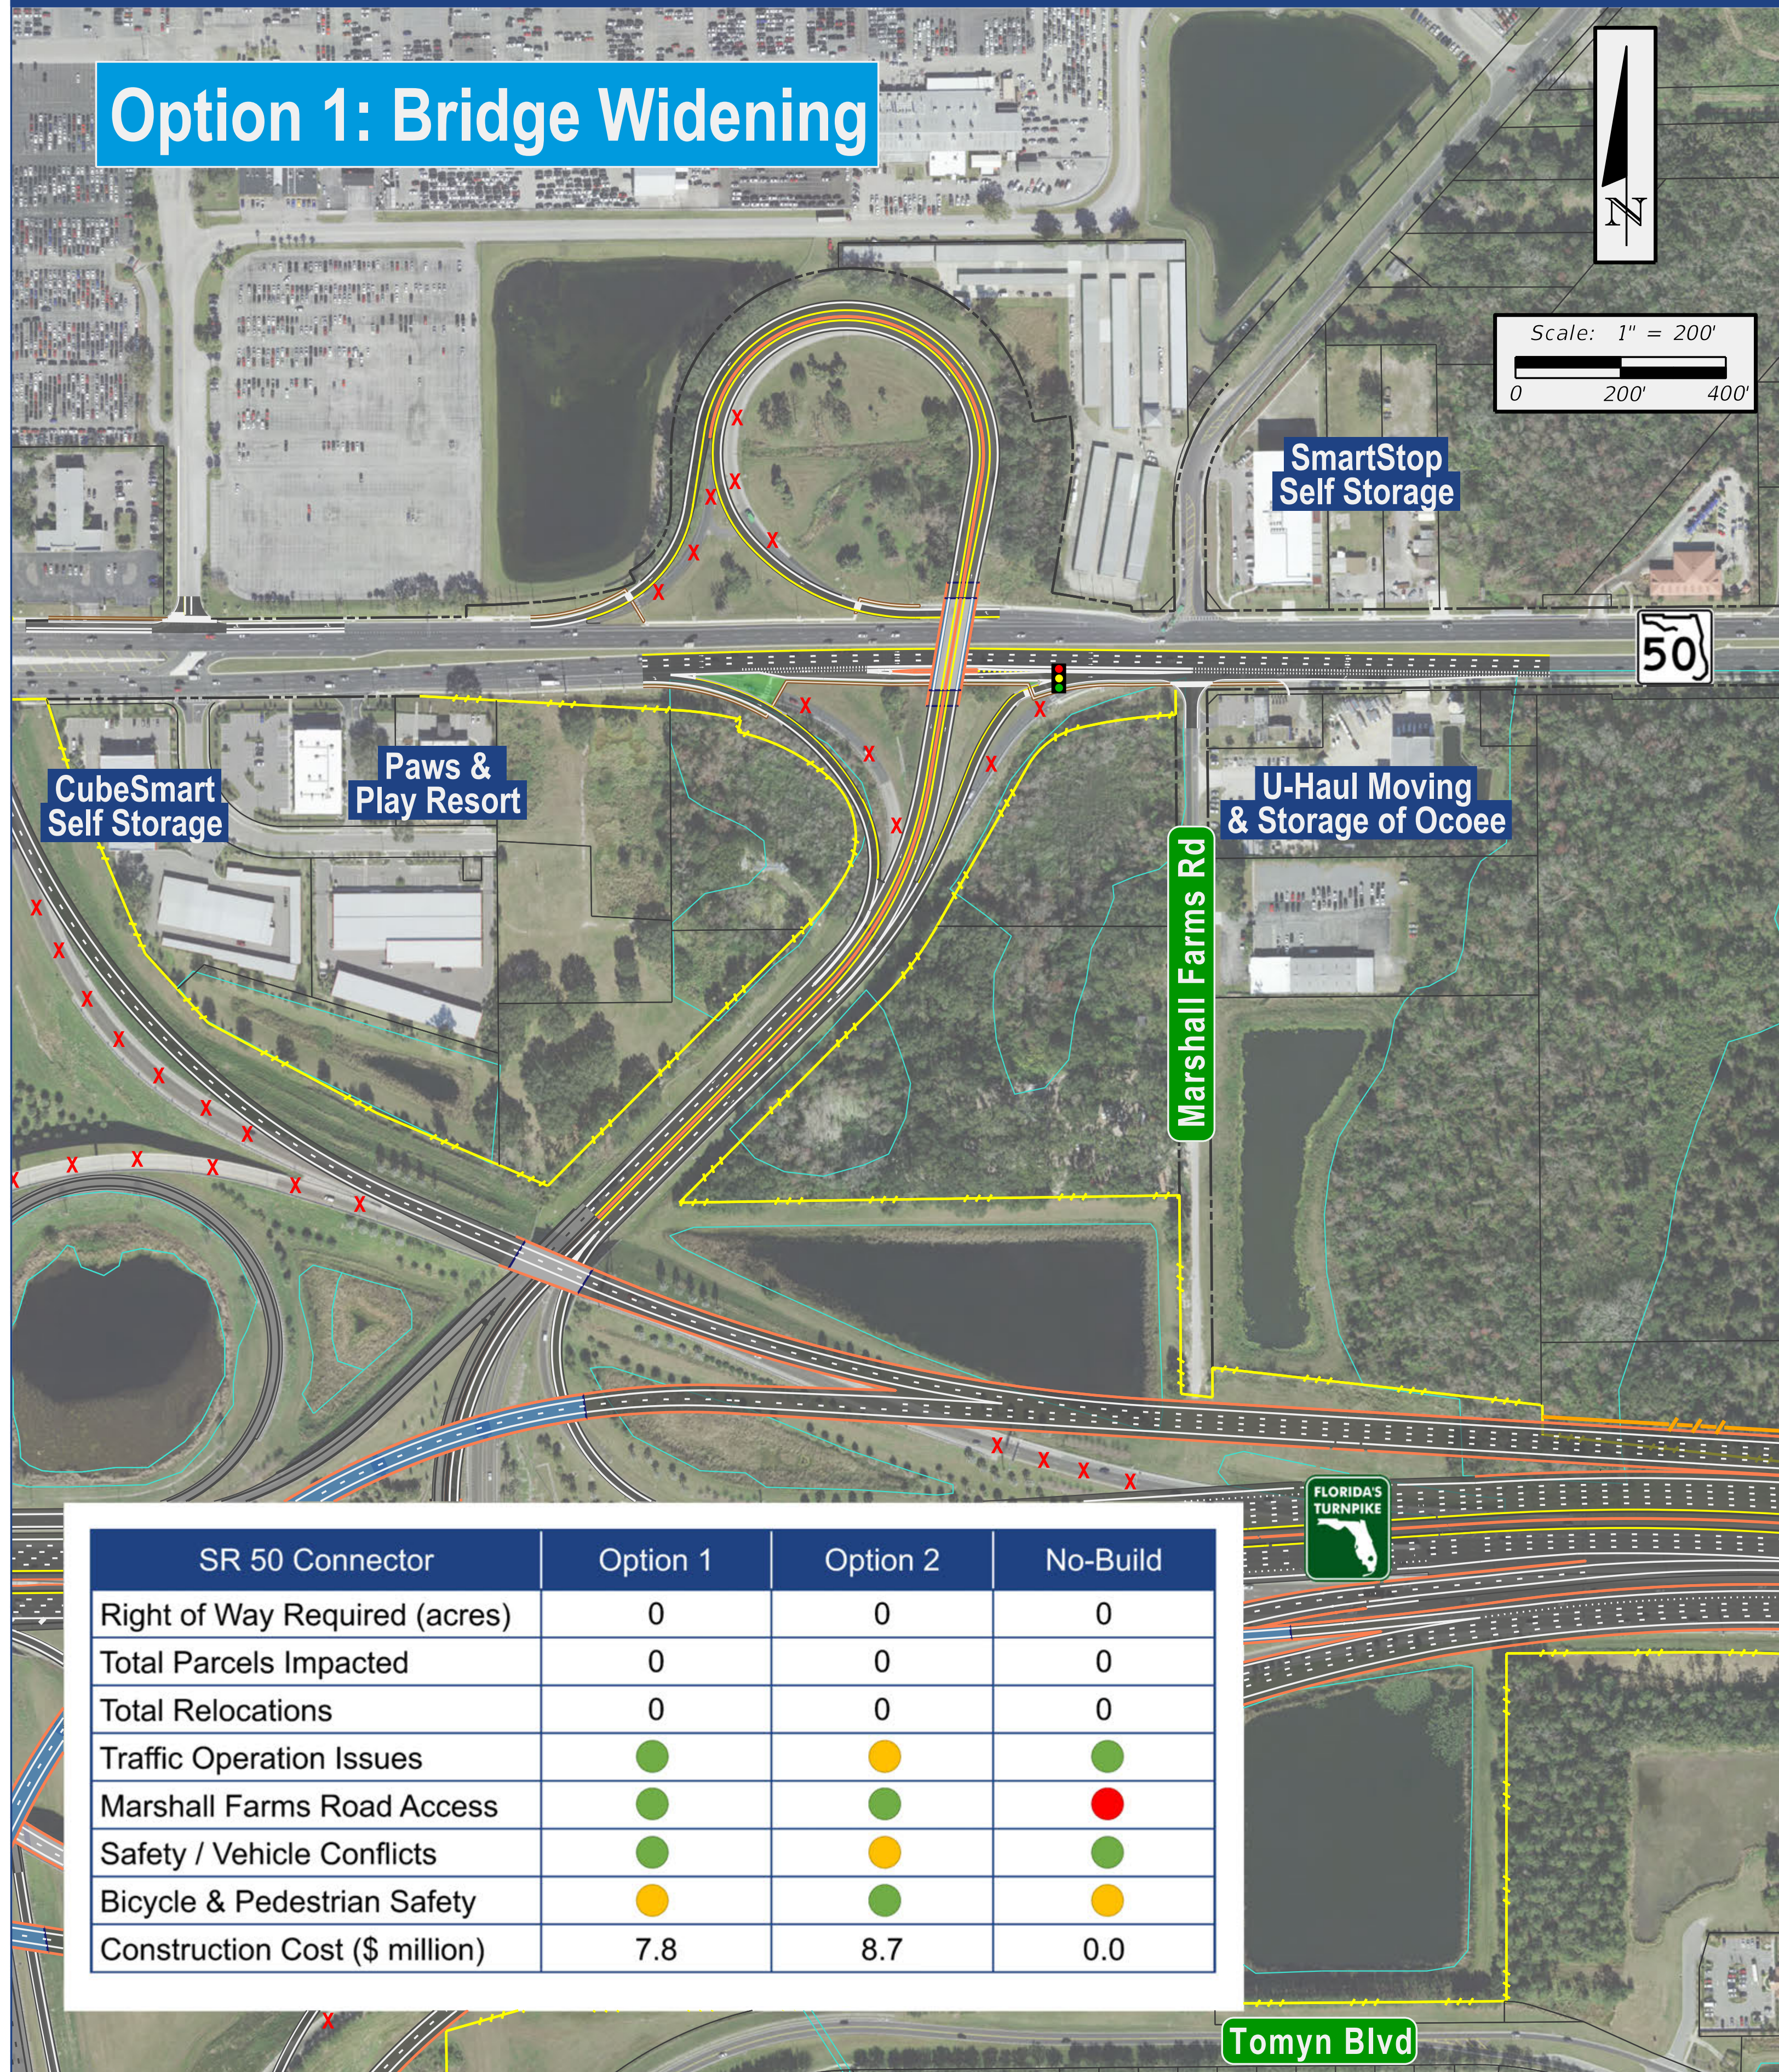

Option 2: New Signalized Intersection



SR 50 Connector	Option 1	Option 2	No-Build
Right of Way Required (acres)	0	0	0
Total Parcels Impacted	0	0	0
Total Relocations	0	0	0
Traffic Operation Issues	●	●	●
Marshall Farms Road Access	●	●	●
Safety / Vehicle Conflicts	●	●	●
Bicycle & Pedestrian Safety	●	●	●
Construction Cost (\$ million)	7.8	8.7	0.0

Legend

- Property Line
- Existing Non-Limited Access Right of Way
- Proposed Non-Limited Access Right of Way
- Existing Limited Access Right of Way
- Proposed Limited Access Right of Way
- Proposed Roadway
- Existing Bridge
- Proposed Bridge
- Proposed Barrier Wall
- Proposed Sidewalk
- Proposed Grassed Median
- Proposed Concrete Median
- Conservation Easement
- Eagles Nest and Protection Zones
- Gopher Tortoise Burrows
- Sand Skink Suitable Habitat
- Scrub Lupine Habitat
- Wetlands
- Floodplains
- Pavement to be Removed
- Text (Green)
- Text (Blue)
- Text (Brown)
- Traffic Signal

Note: Potential Pond Sites to be Determined