


Add Auxiliary Lanes to
Florida's Turnpike (SR 91)
From State Road 821 to Griffin Road (SR 818)

SR 821 to Johnson Street

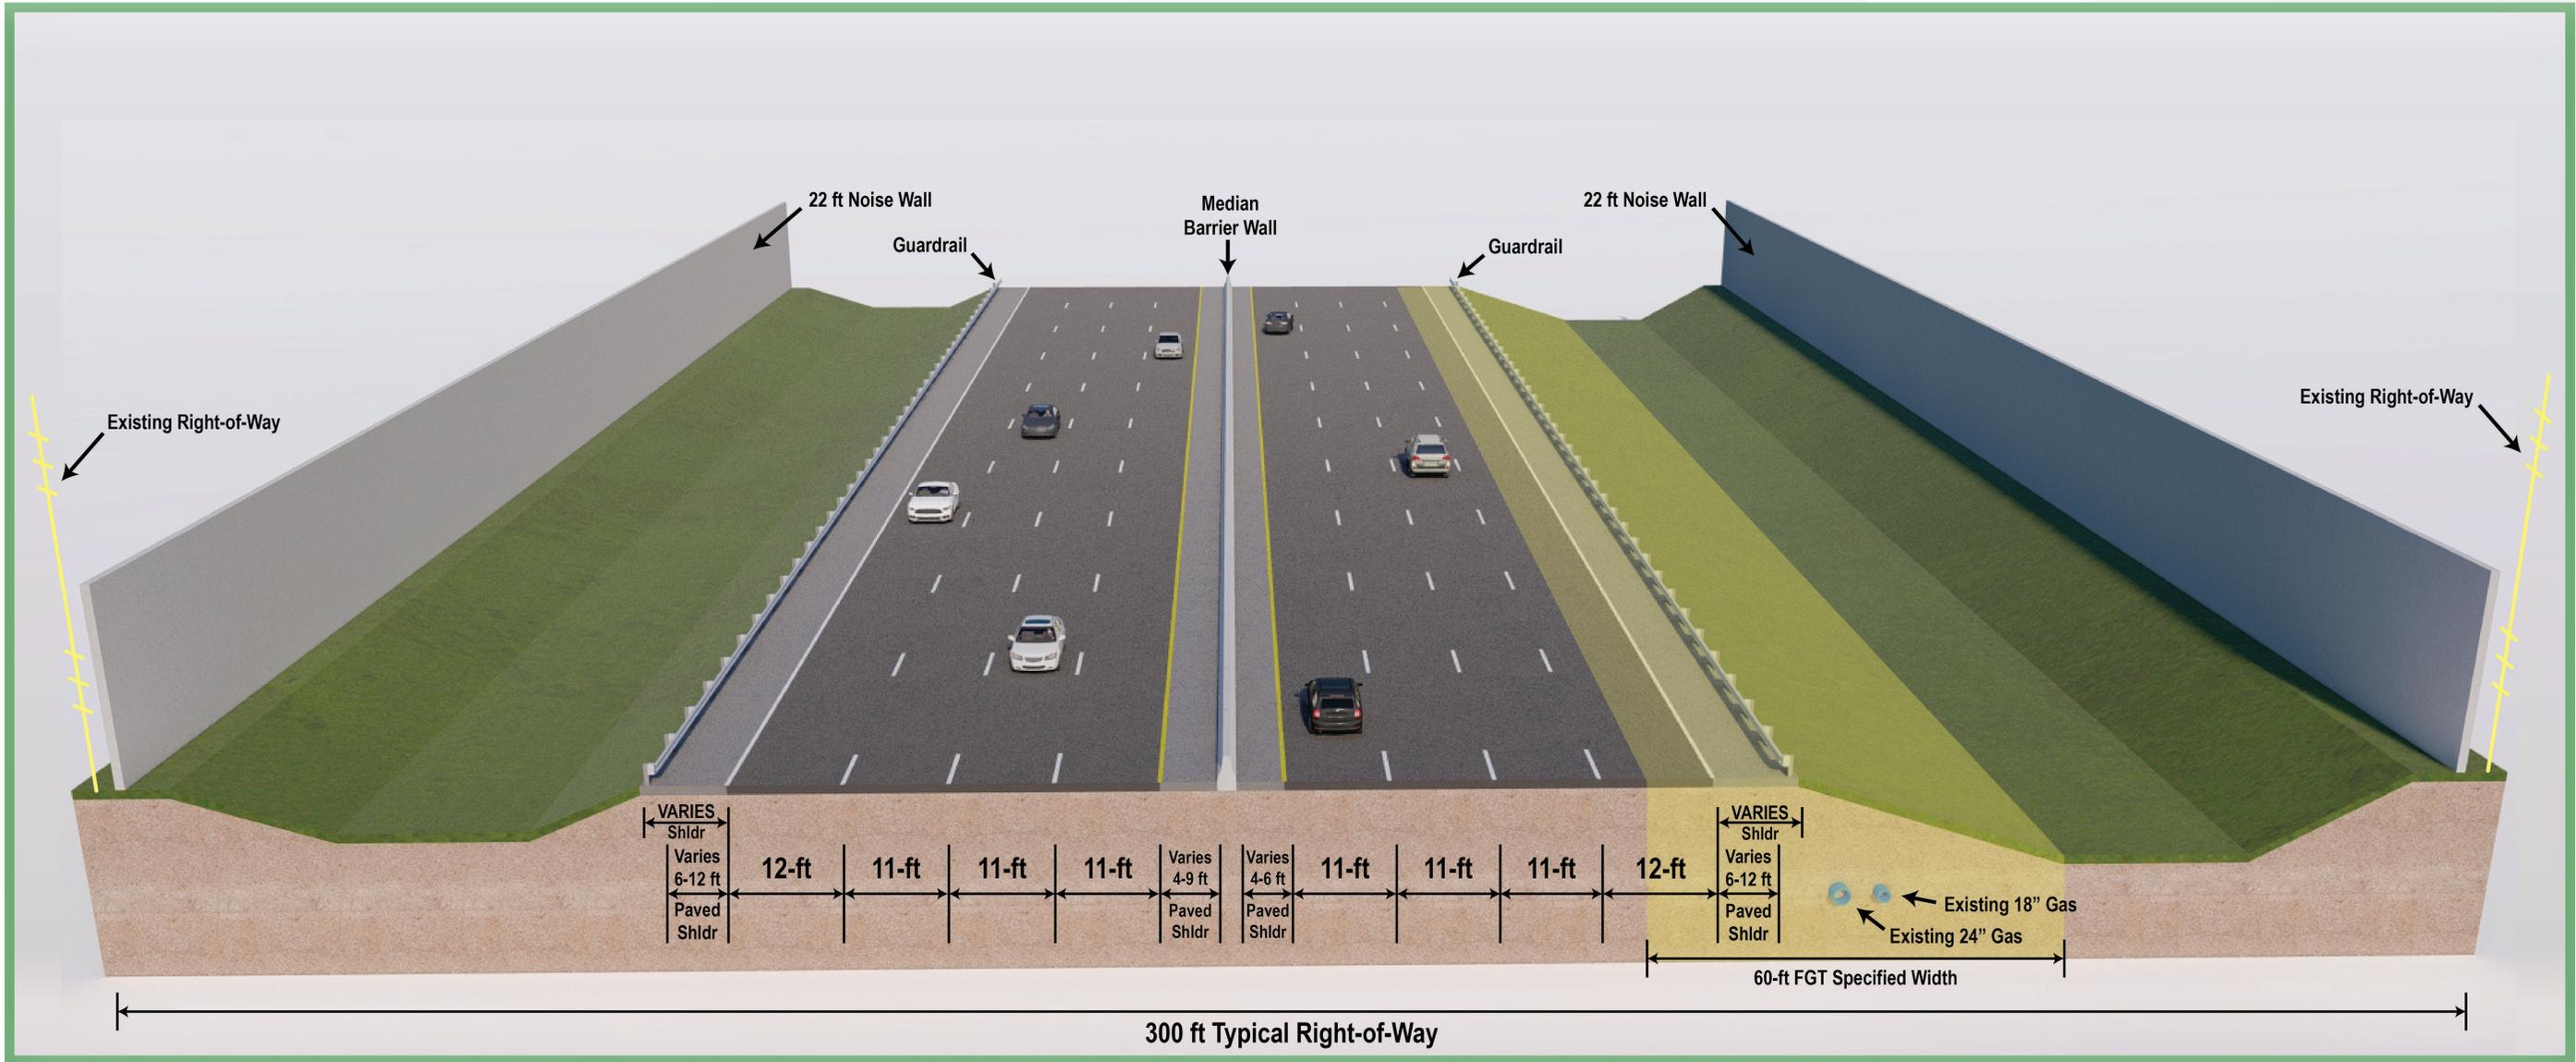

Typical Section for FPID No. 446223-1

* FPID = Financial Project Identification