


Turnpike (SR 91) Widening Project Development and Environment (PD&E) Study

from South of SR 408 to SR 50 (MP 263 to 273)
Financial Project Identification Number: 444007-1-22-01
Efficient Transportation Decision Making (ETDM) Number: 14378




Proposed Typical Sections: Florida's Turnpike

South of SR 408

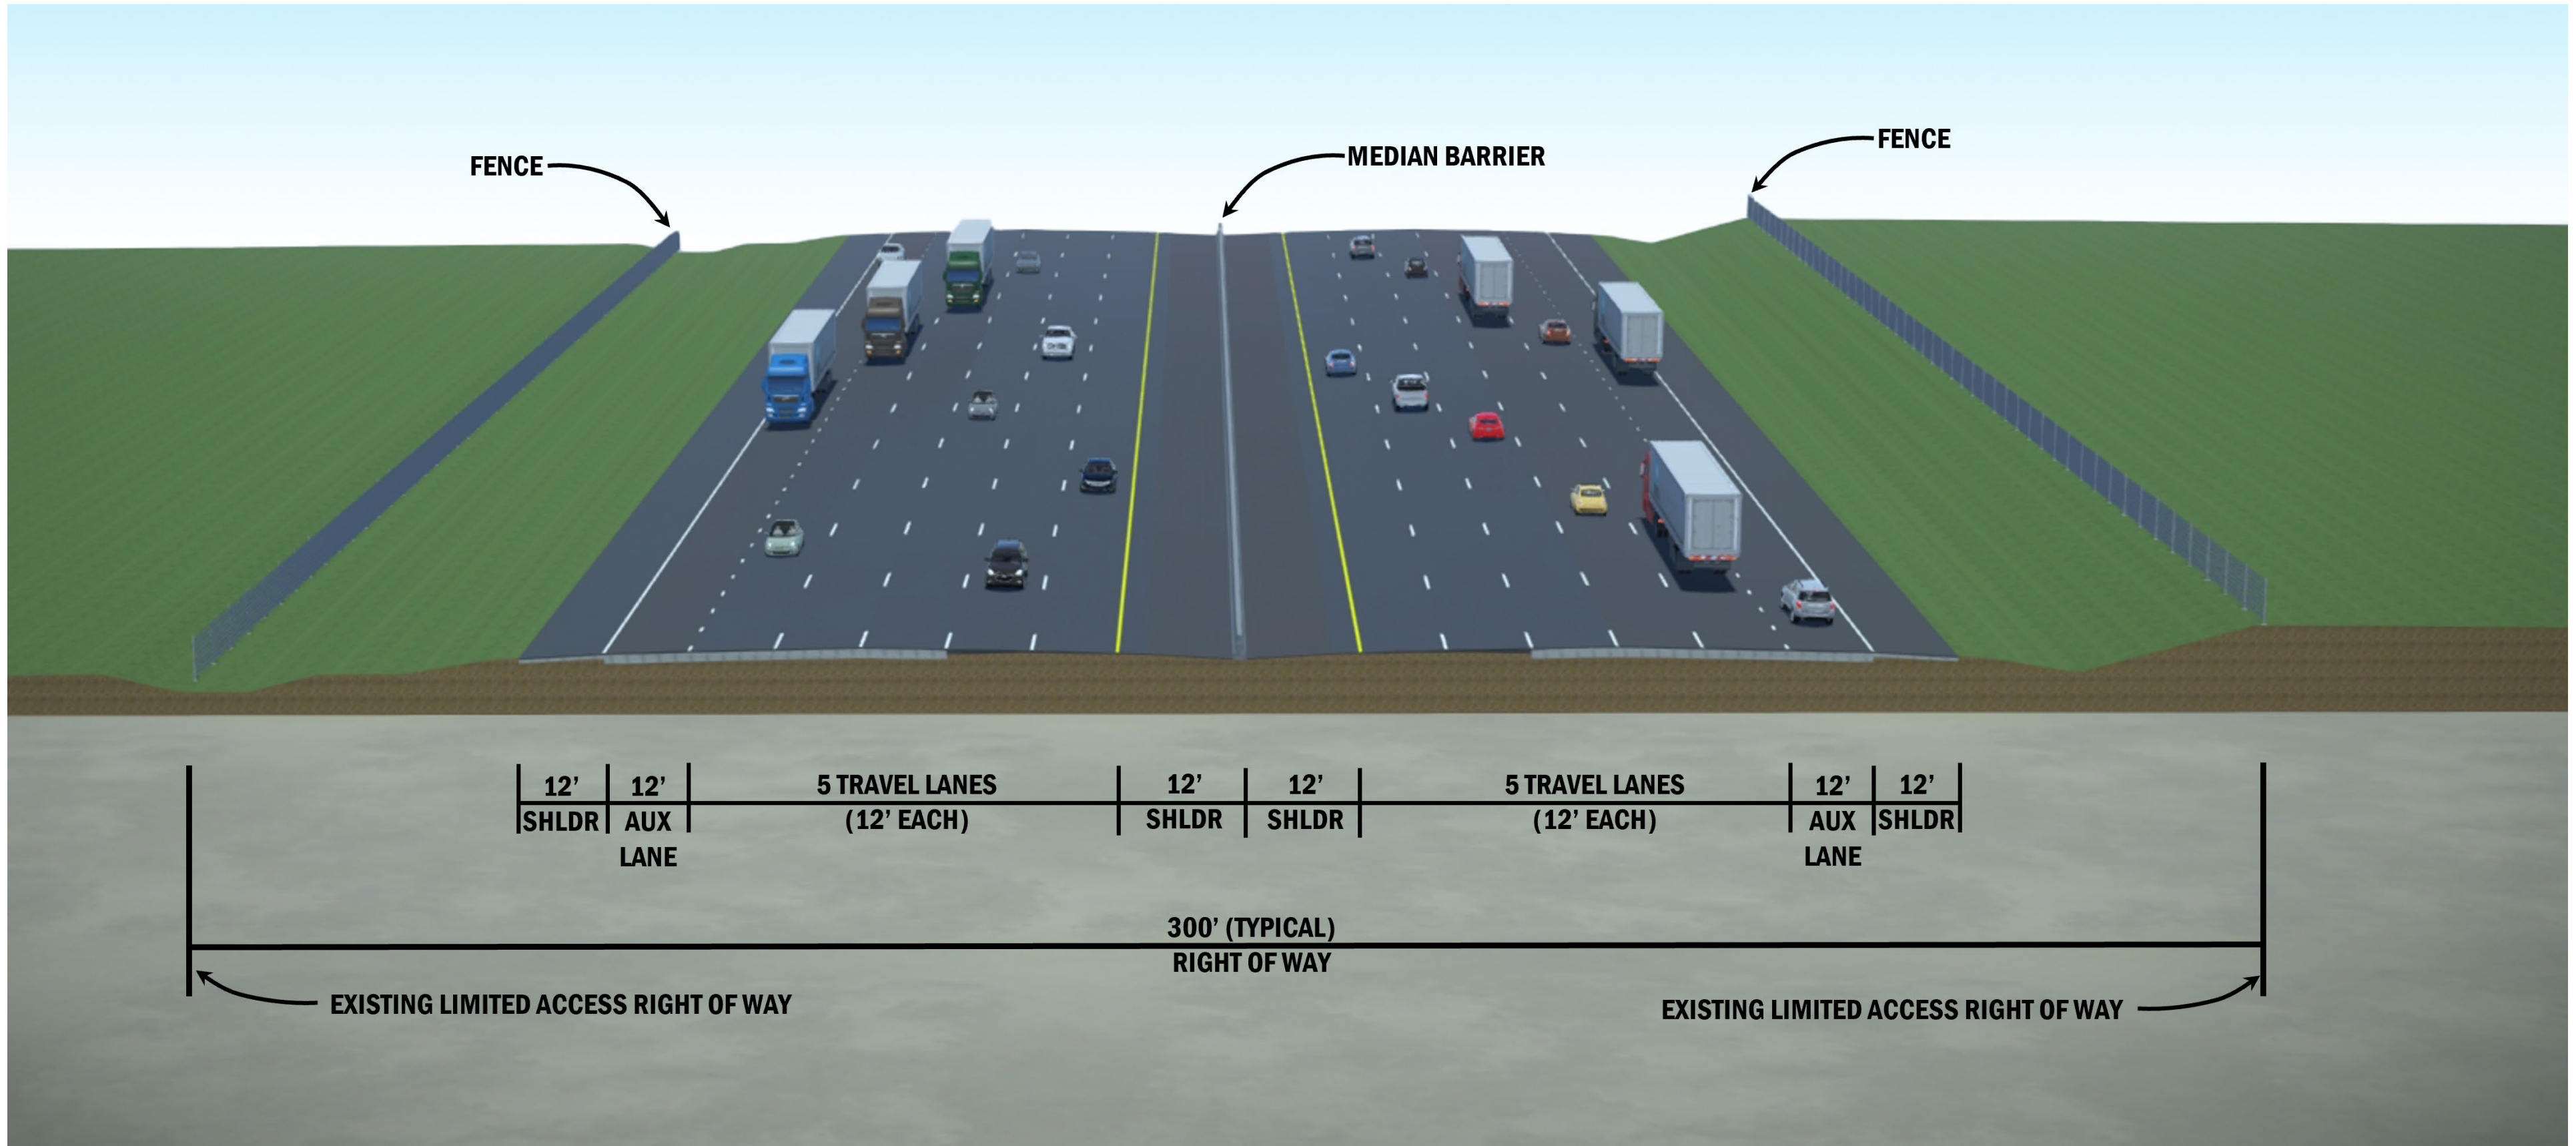

SR 408 to SR 429

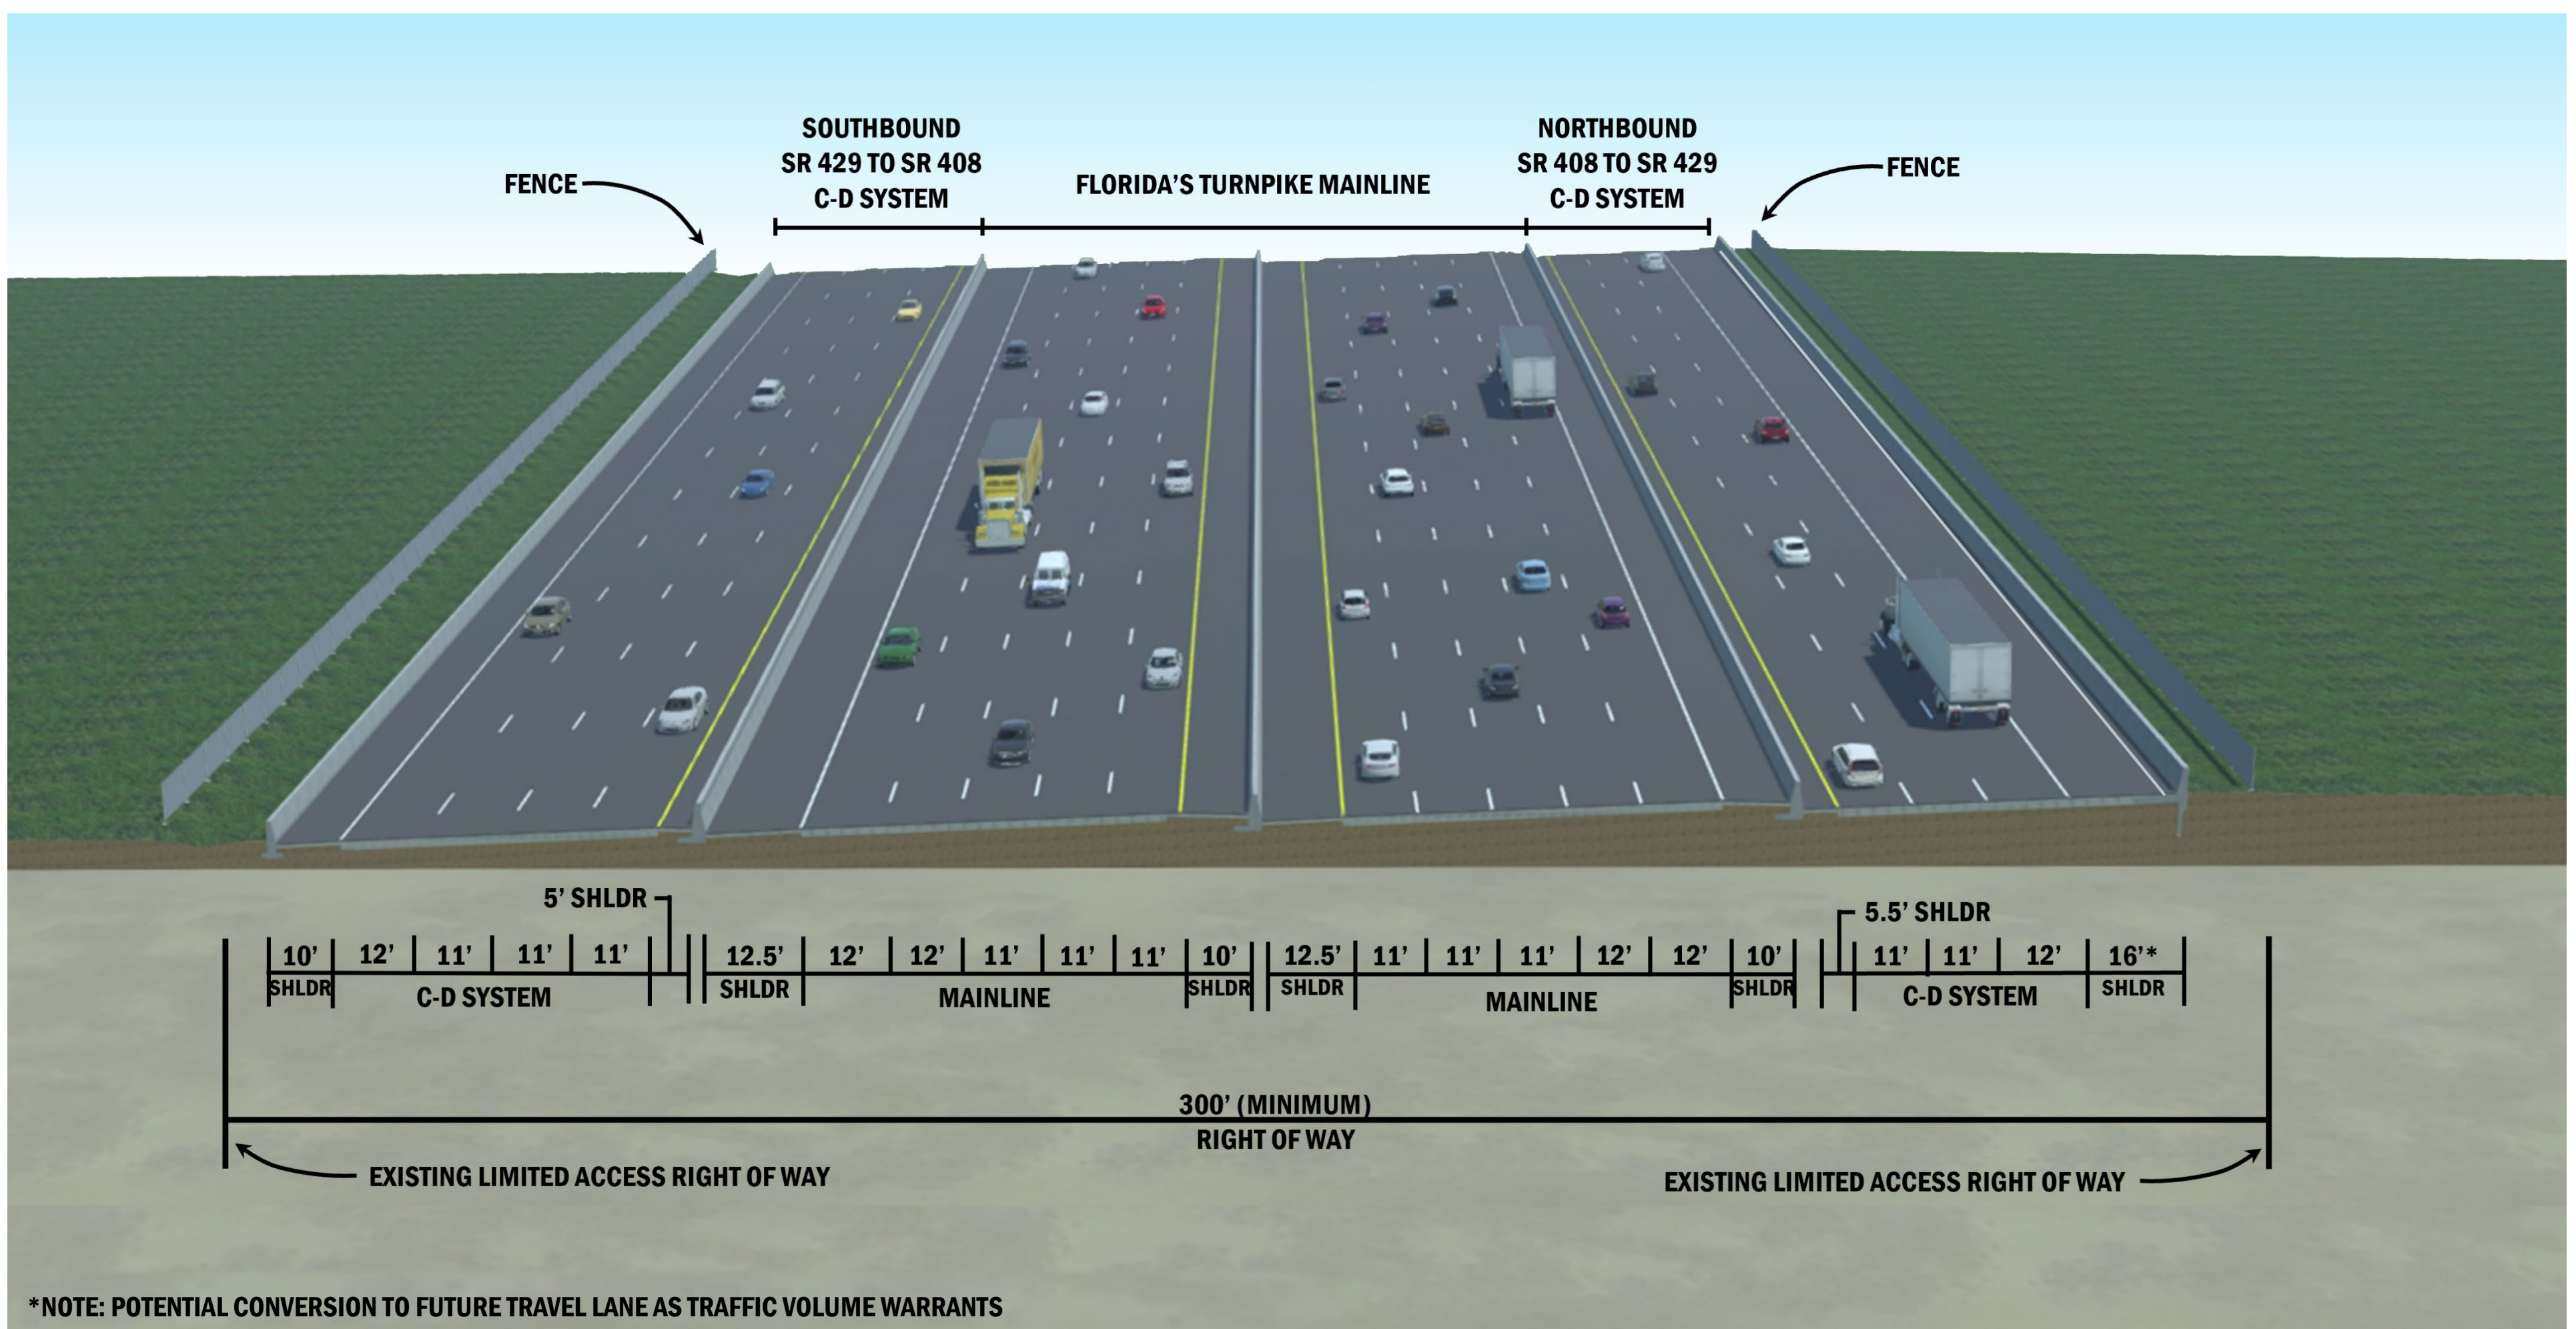

SR 429 to SR 50

