




Turnpike (SR 91) Widening Project Development and Environment (PD&E) Study



from South of SR 408 to SR 50 (MP 263 to 273)
Financial Project Identification Number: 444007-1-22-01
Efficient Transportation Decision Making (ETDM) Number: 14378

Existing Typical Sections: Florida's Turnpike

South of SR 408 and SR 429 to SR 50

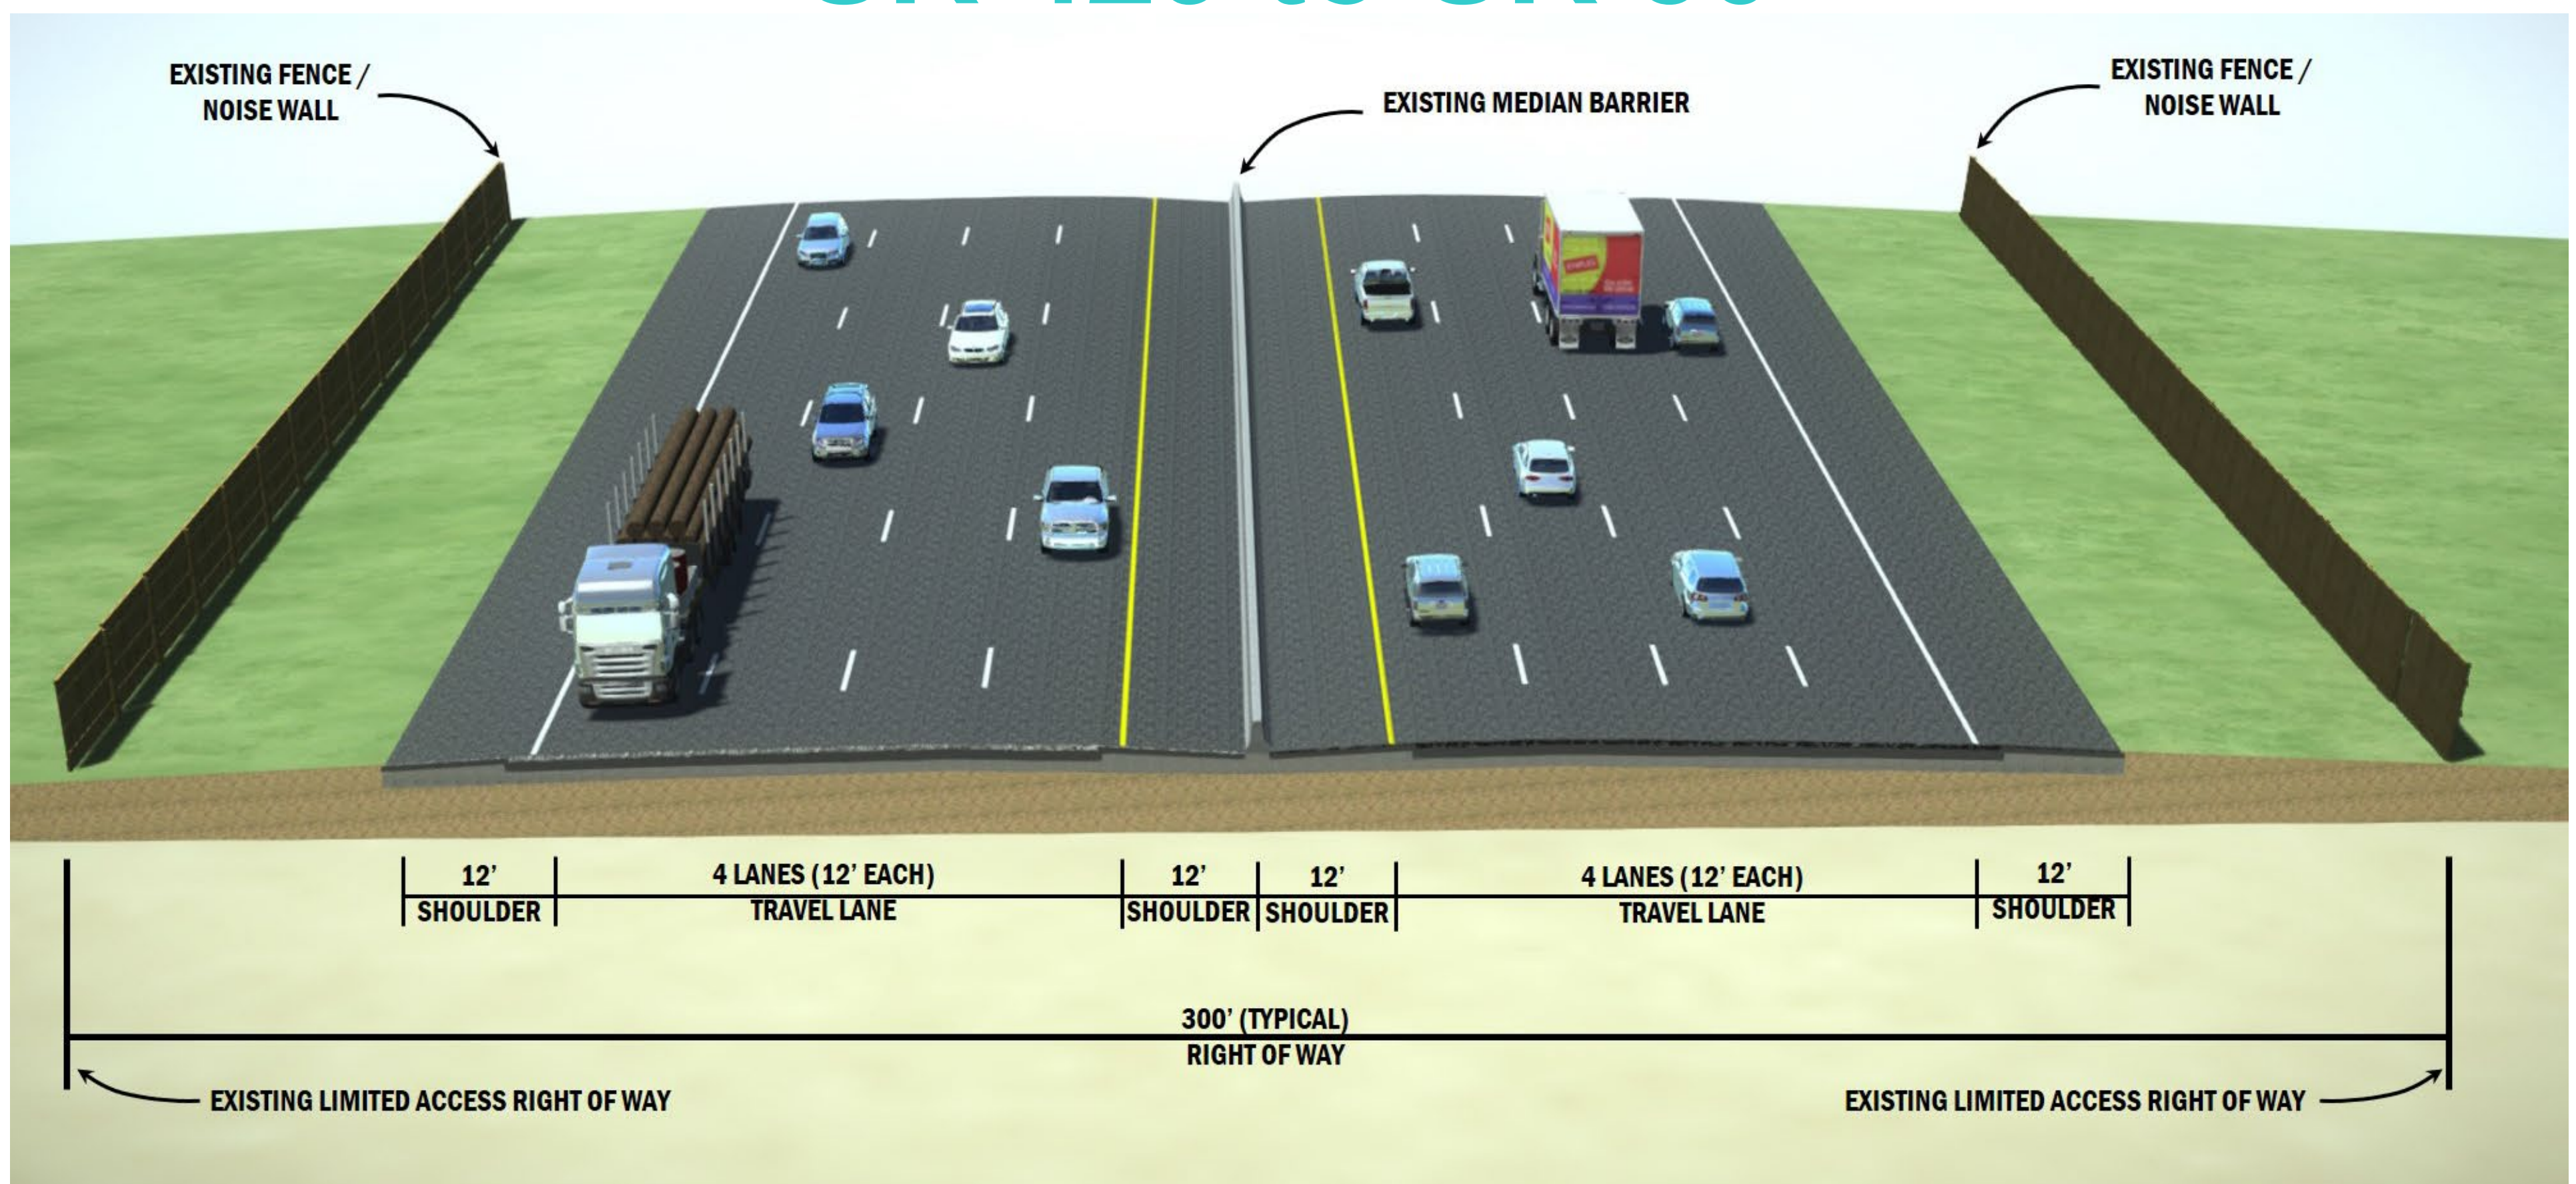

SR 408 to SR 429

